






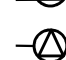
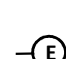



Floorplan Legend

-   Gas Bottles
-   Eye Wash Station/Shower
-  First Aid Station
-    Exit
-   Fire Extinguisher/Hose
-  Standard Electrical Outlet
-  Special Electrical Outlet (380v, 16 amp, 3-phase)
-  Ethernet Connection
-  Air Outlet
-  Water Outlet

Dimensions (cm) - (not to scale)





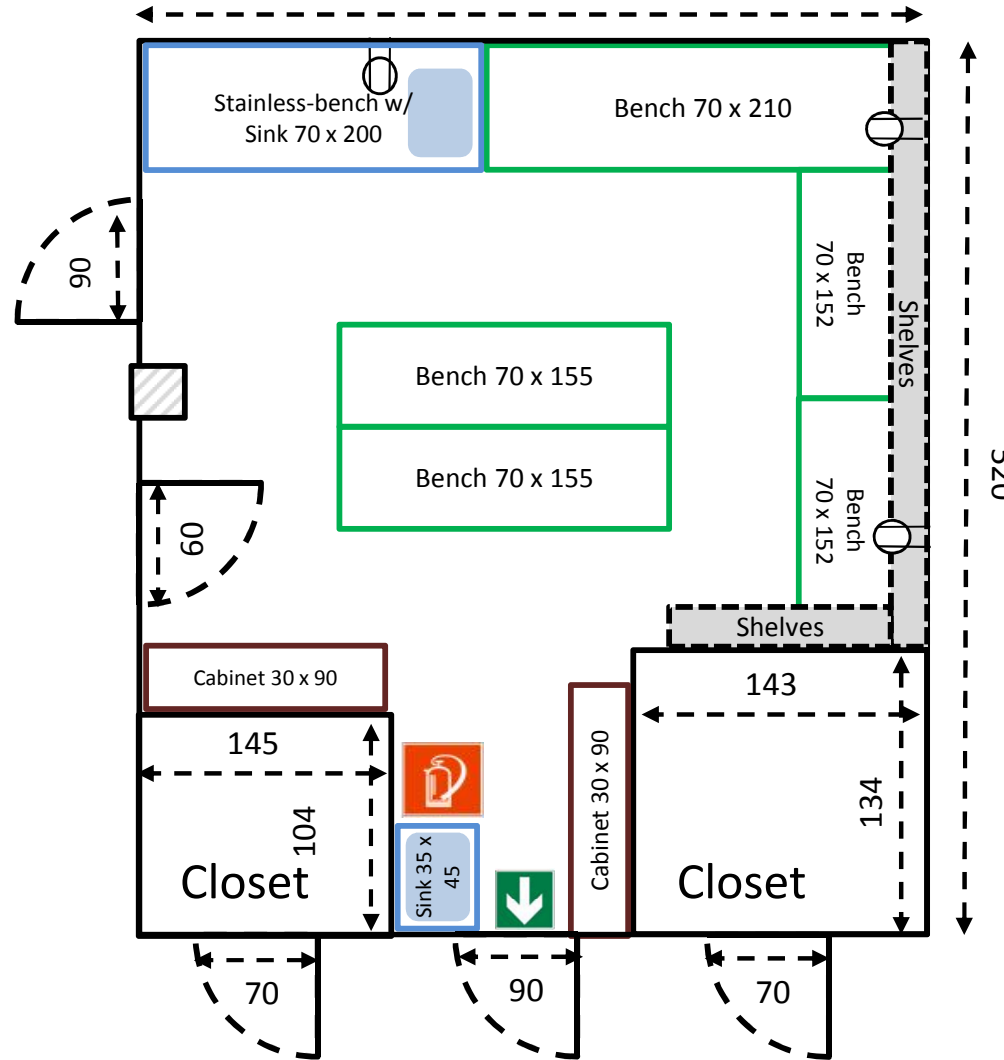

Lab 1, greenhouses 1 & 2
Abisko Scientific Research Station
 A-House
 Ground Floor

410



520











Floorplan Legend

-   Gas Bottles
-   Eye Wash Station/Shower
-  First Aid Station
-    Exit
-   Fire Extinguisher/Hose
-  Standard Electrical Outlet
-  Special Electrical Outlet (380v, 16 amp, 3-phase)
-  Ethernet Connection
-  Air Outlet
-  Water Outlet


Dimensions (cm) - (not to scale)

Lab 2
Abisko Scientific Research Station
 A-House
 Ground Floor

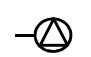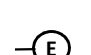
Floorplan Legend

-  Gas Bottles
-  Eye Wash Station/Shower
-  First Aid Station
-  Exit
-  Fire Extinguisher/Hose
-  Standard Electrical Outlet
-  Special Electrical Outlet (380v, 16 amp, 3-phase)
-  Ethernet Connection
-  Air Outlet
-  Water Outlet
- E-Pod** Distilled water dispenser

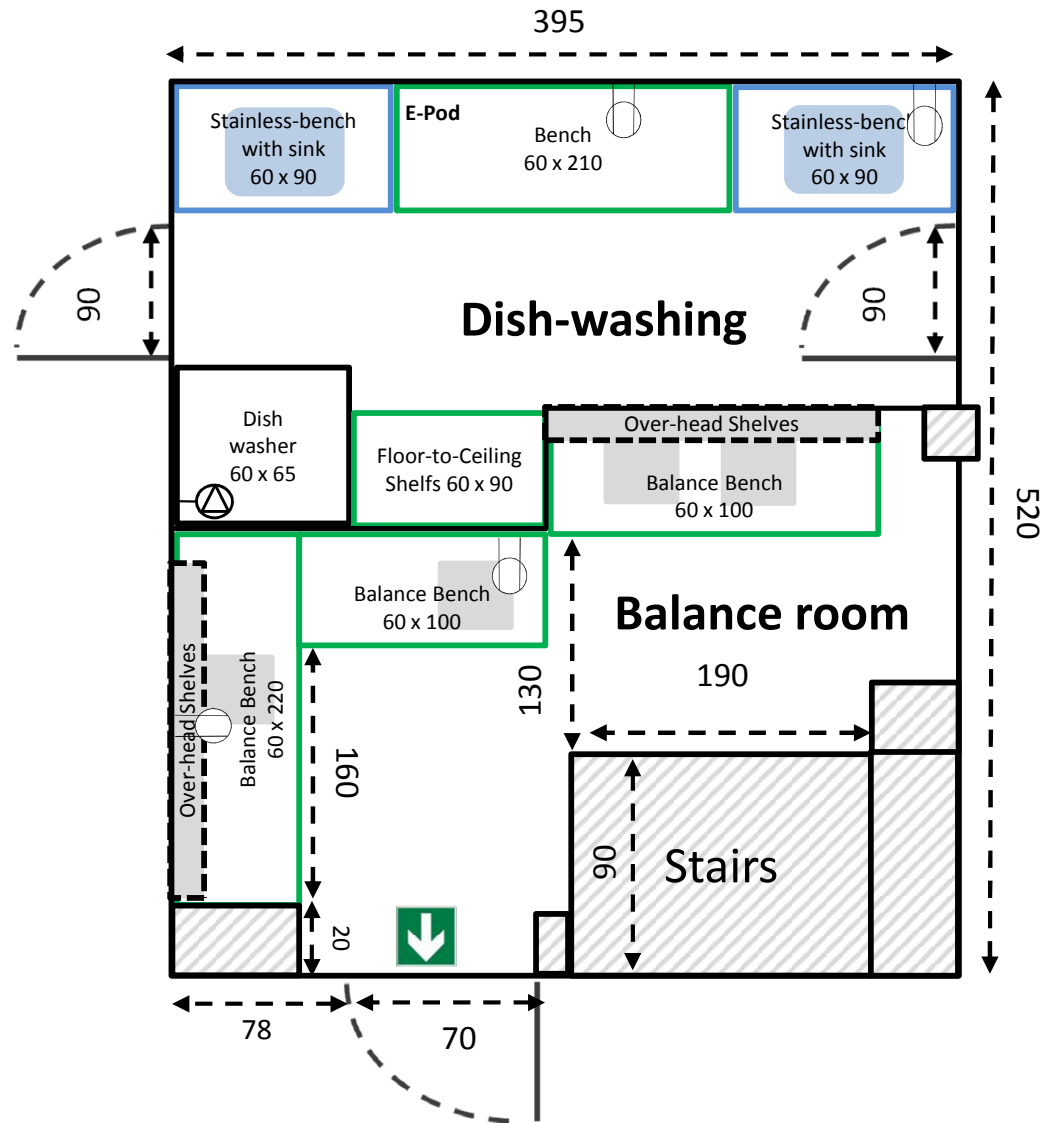

Dimensions (cm) - (not to scale)

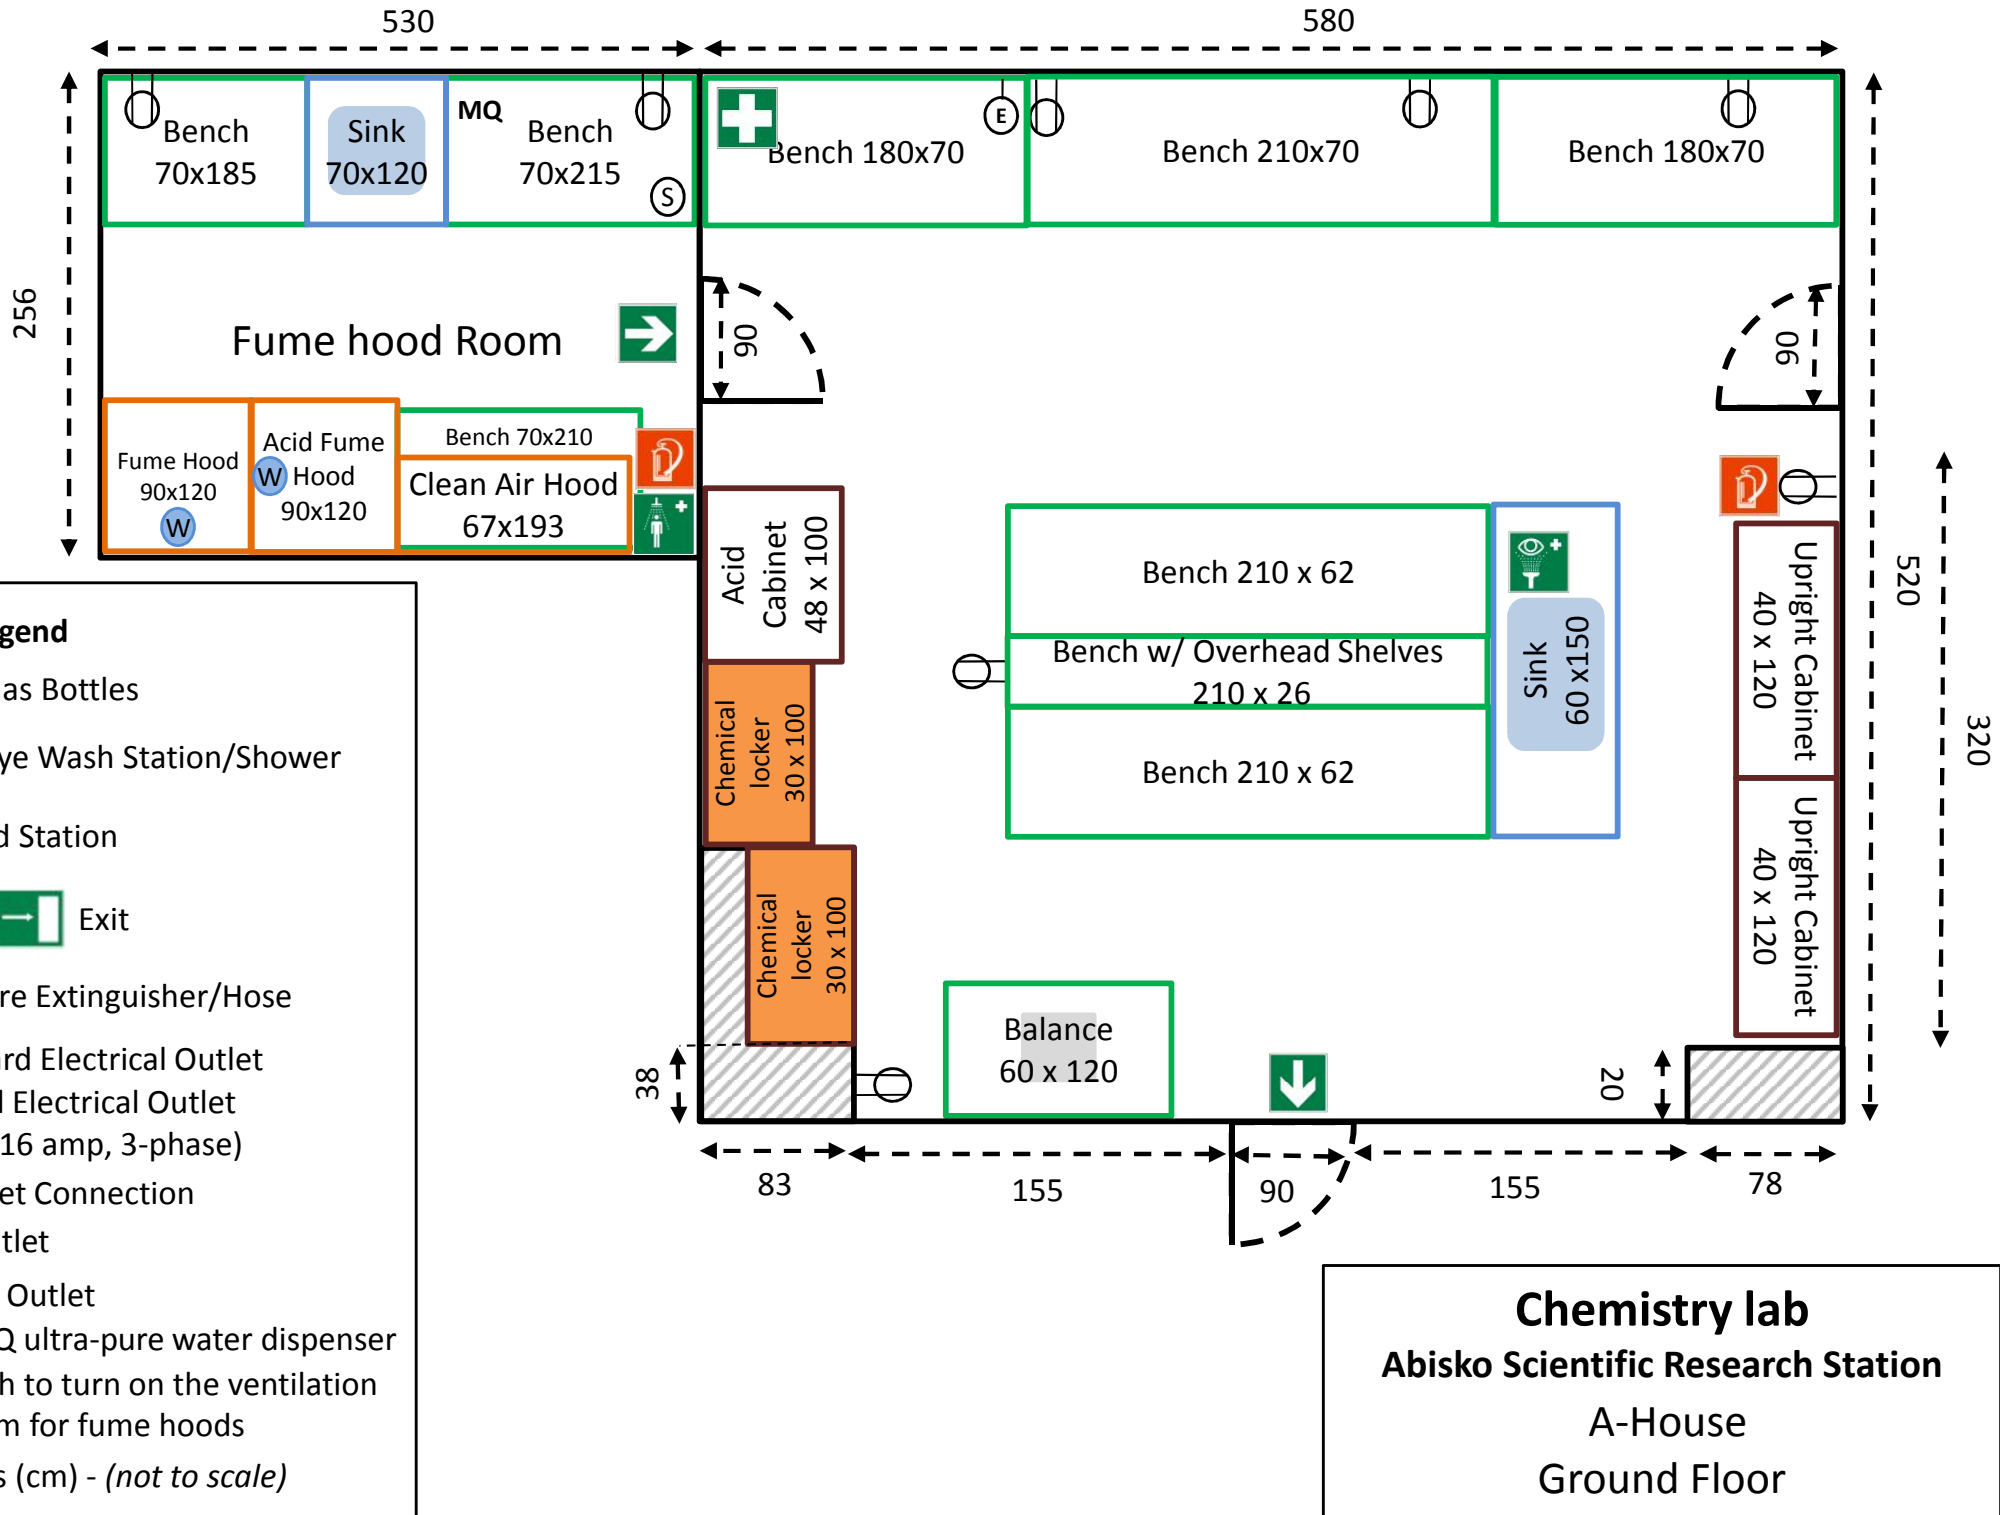

Scales and dish-washing
Abisko Scientific Research Station
 A-House
 Ground Floor




Floorplan Legend

-  Gas Bottles
-  Eye Wash Station/Shower
-  First Aid Station
-  Exit
-  Fire Extinguisher/Hose
-  Standard Electrical Outlet
-  Special Electrical Outlet (380v, 16 amp, 3-phase)
-  Ethernet Connection
-  Air Outlet
-  Water Outlet
-  Milli-Q ultra-pure water dispenser
-  Switch to turn on the ventilation system for fume hoods


Dimensions (cm) - (not to scale)

Chemistry lab
Abisko Scientific Research Station
 A-House
 Ground Floor


Floorplan Legend

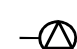-  Gas Bottles
-  Eye Wash Station/Shower
-  First Aid Station
-  Exit
-  Fire Extinguisher/Hose
-  Standard Electrical Outlet
-  Special Electrical Outlet (380v, 16 amp, 3-phase)
-  Ethernet Connection
-  Air Outlet
-  Water Outlet

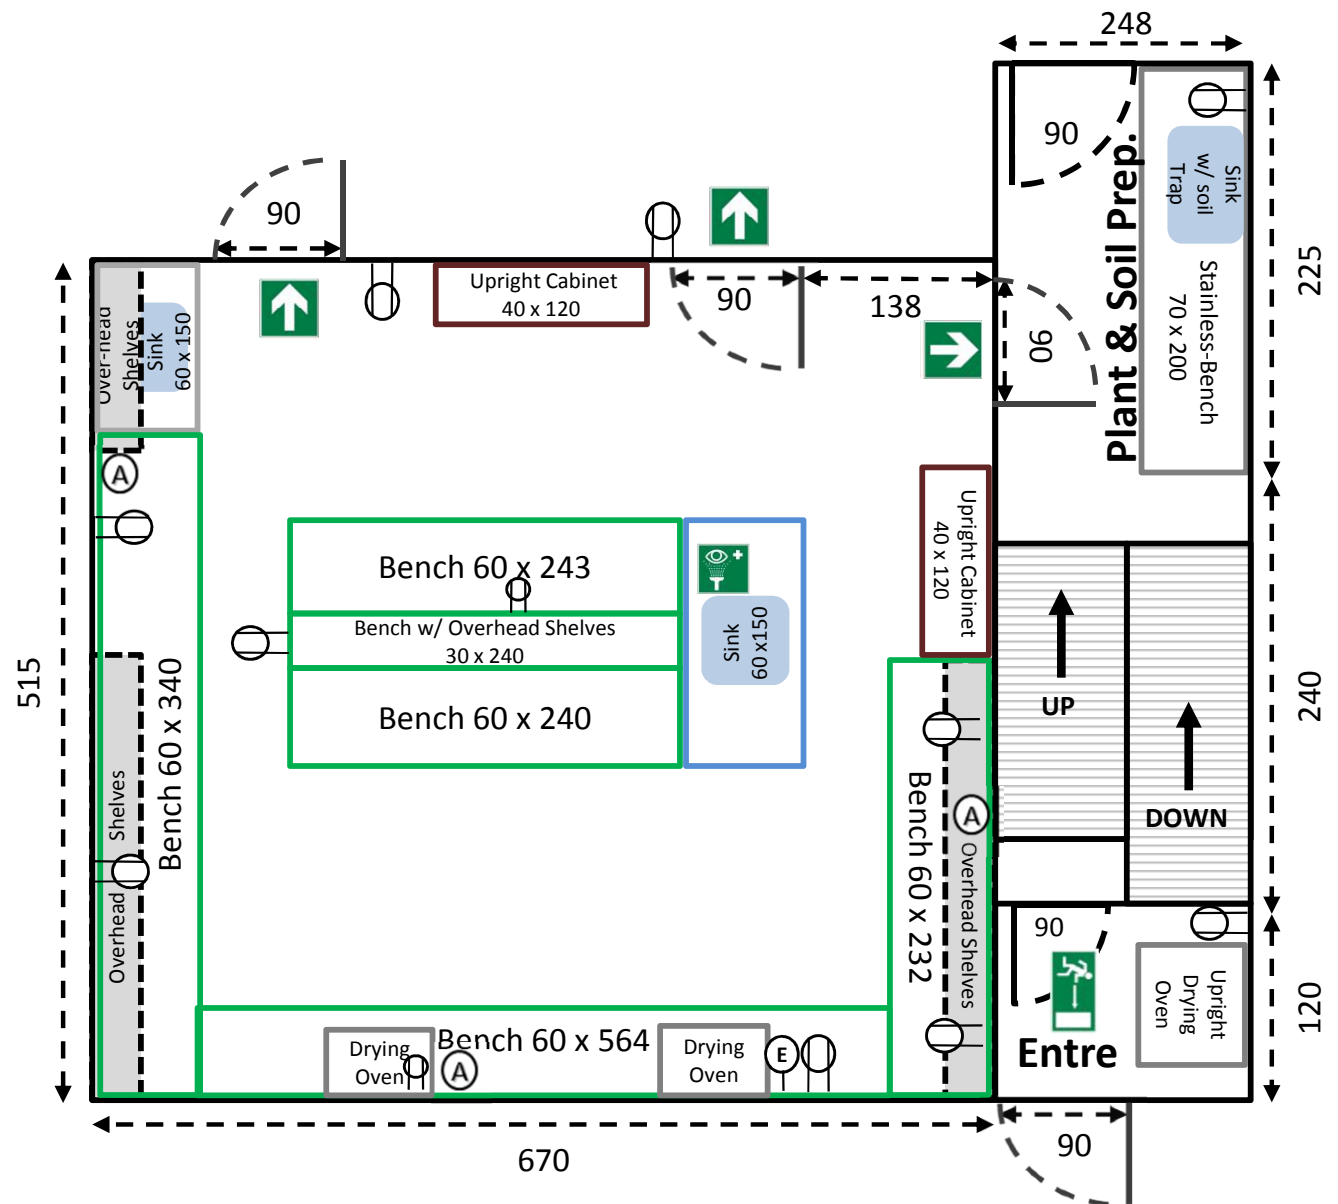


Dimensions (cm) - (not to scale)

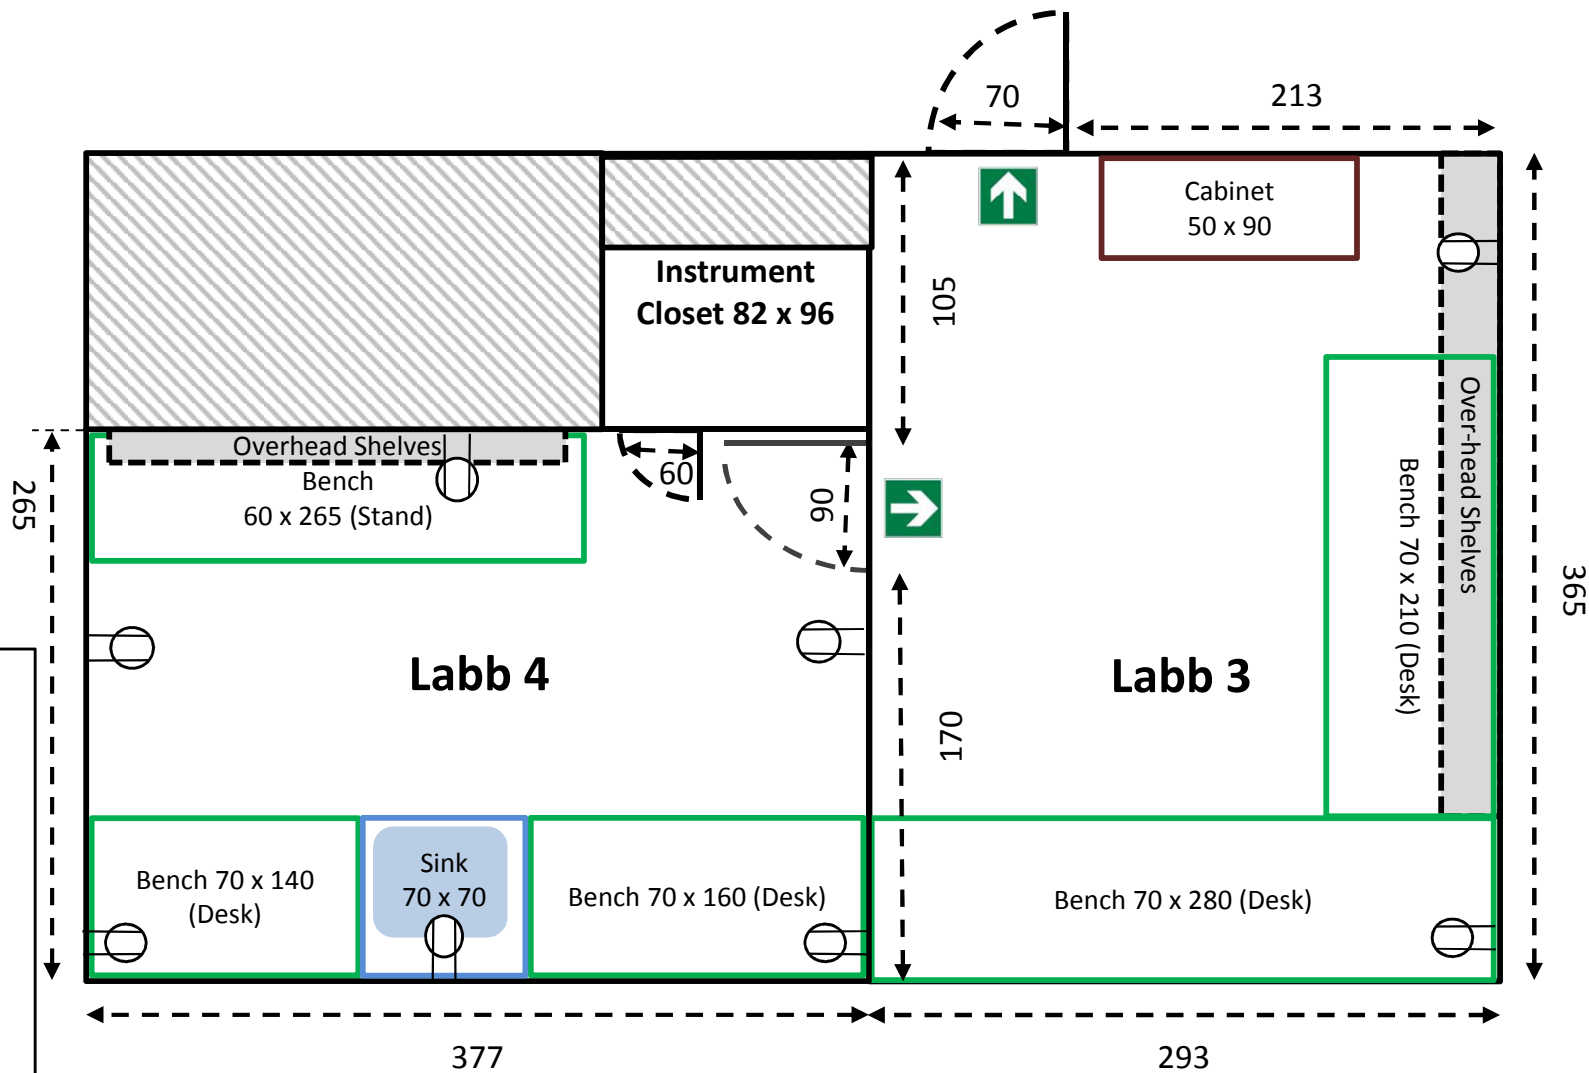

Plant lab
Abisko Scientific Research Station
 A-House
 Ground Floor



Floorplan Legend

-  Gas Bottles
-  Eye Wash Station/Shower
-  First Aid Station
-  Exit
-  Fire Extinguisher/Hose
-  Standard Electrical Outlet
-  Special Electrical Outlet
(380v, 16 amp, 3-phase)
-  Ethernet Connection
-  Air Outlet
-  Water Outlet


Dimensions (cm) - (not to scale)

Labs 4 and 3
Abisko Scientific Research Station
 A-House
 Ground Floor

Floorplan Legend



-   Gas Bottles
-   Eye Wash Station/Shower
-  First Aid Station
-    Exit
-   Fire Extinguisher/Hose
-  Standard Electrical Outlet
-  Special Electrical Outlet
(380v, 16 amp, 3-phase)
-  Ethernet Connection
-  Air Outlet
-  Water Outlet

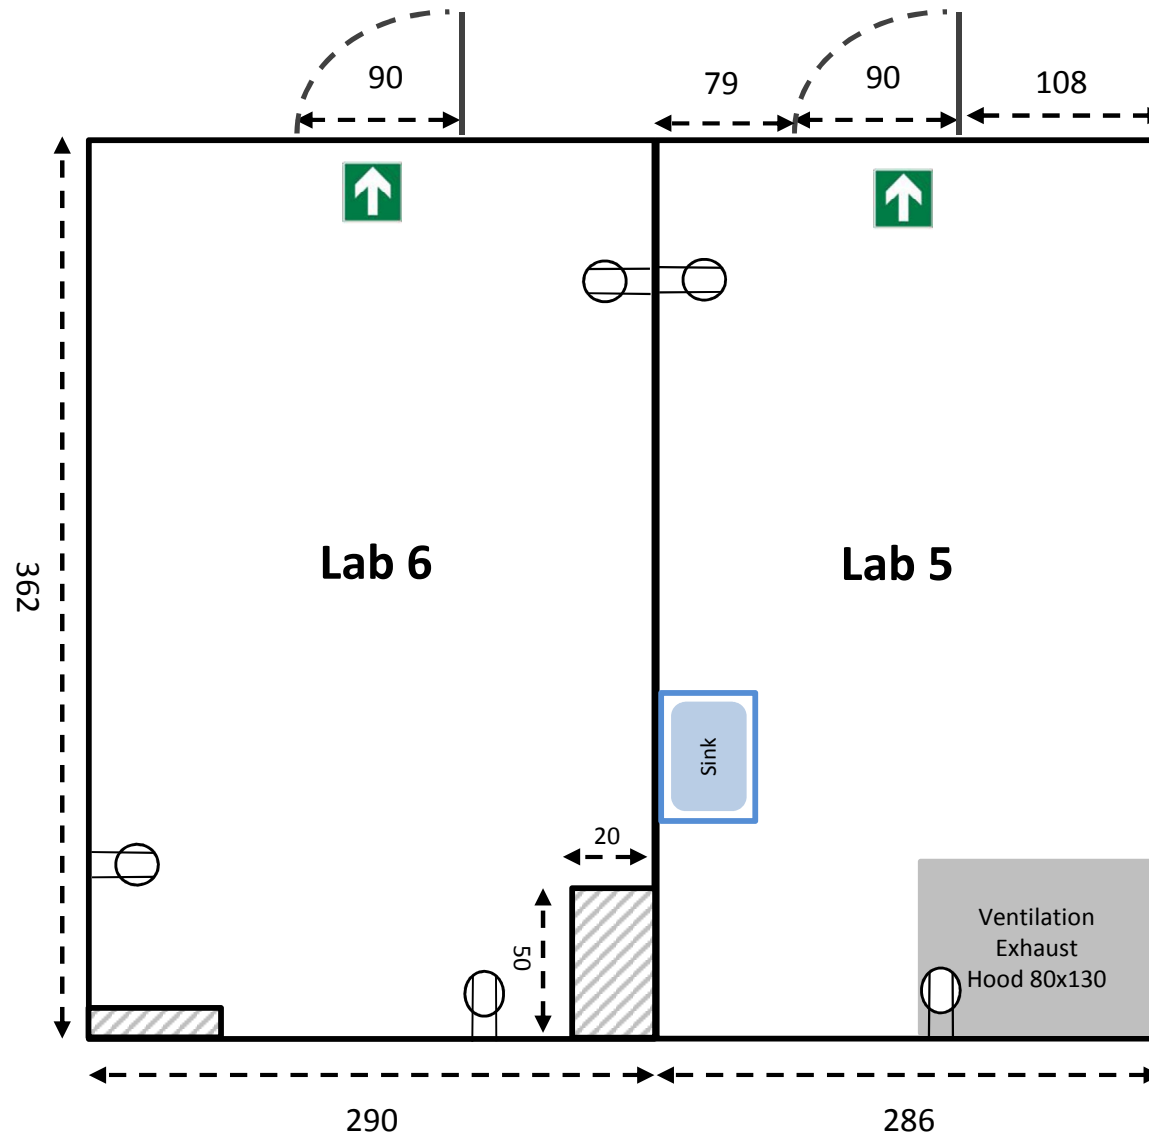Dimensions (cm) - (not to scale)




Labs 6 and 5
Abisko Scientific Research Station
A-House
Ground Floor

Floorplan Legend

-   Gas Bottles
-   Eye Wash Station/Shower
-  First Aid Station
-    Exit
-   Fire Extinguisher/Hose
-  Standard Electrical Outlet
-  Special Electrical Outlet (380v, 16 amp, 3-phase)
-  Ethernet Connection
-  Air Outlet
-  Water Outlet





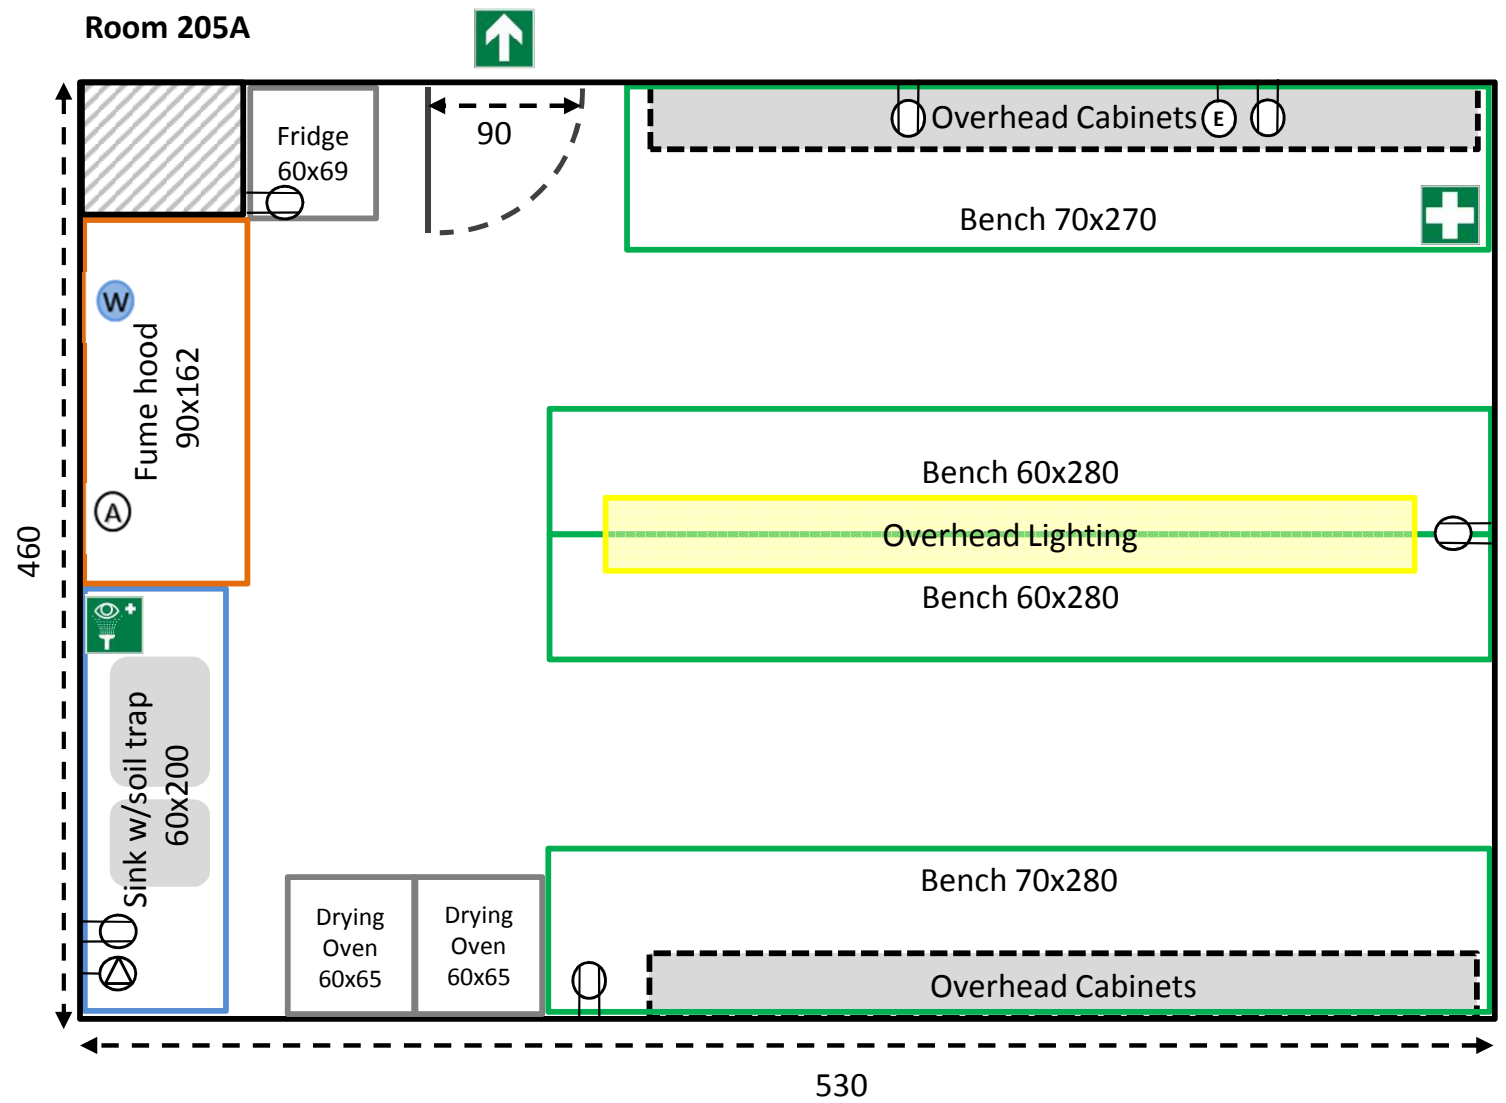










Dimensions (cm) - (not to scale)

Room 205A




Lab 7a
Climate Impacts Research Centre
 Ground Floor

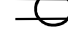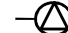Floorplan Legend




-   Gas Bottles
-   Eye Wash Station/Shower
-  First Aid Station
-    Exit
-   Fire Extinguisher/Hose
-  Standard Electrical Outlet
-  Special Electrical Outlet (380v, 16 amp, 3-phase)
-  Ethernet Connection
-  Air Outlet
-  Water Outlet

Dimensions (cm) - (not to scale)

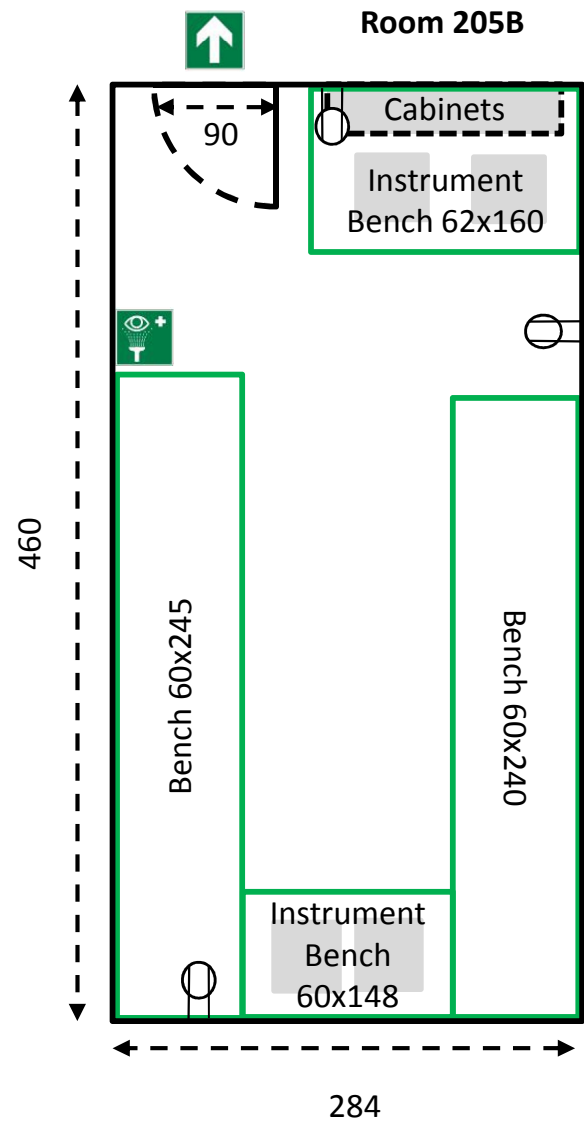


Lab 7b
Climate Impacts Research Centre
 Ground Floor

Floorplan Legend

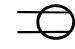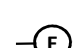-  Gas Bottles
-  Eye Wash Station/Shower
-  First Aid Station
-  Exit
-  Fire Extinguisher/Hose
-  Standard Electrical Outlet
-  Special Electrical Outlet (380v, 16 amp, 3-phase)
-  Ethernet Connection
-  Air Outlet
-  Water Outlet

Dimensions (cm) - (not to scale)

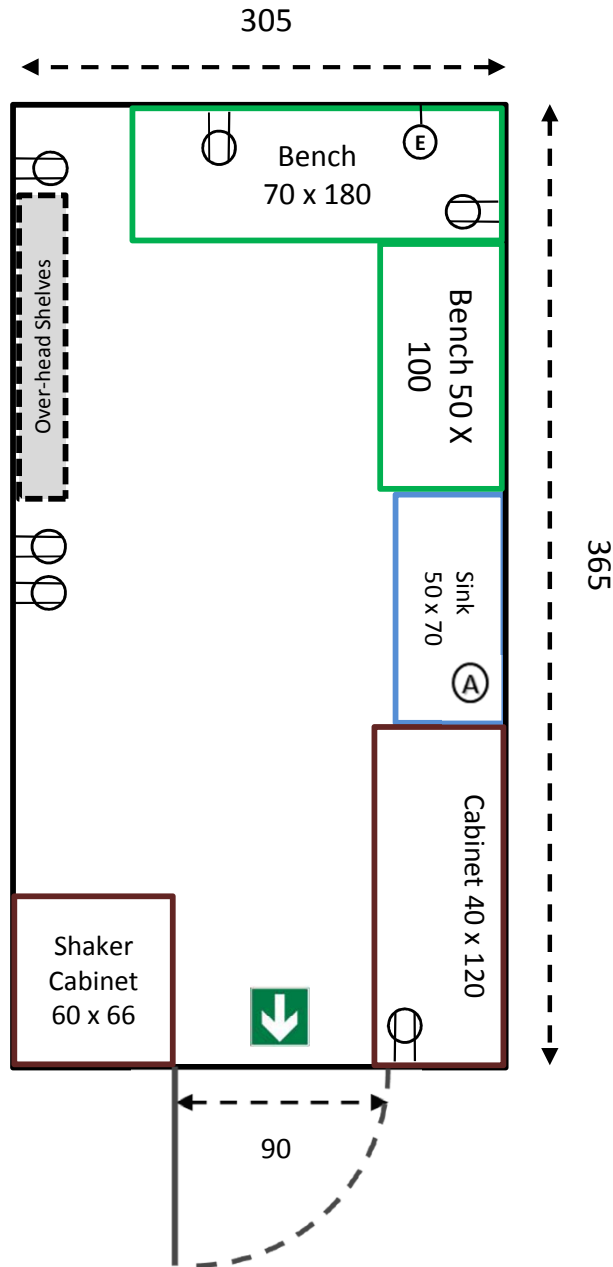


Lab 10
Abisko Scientific Research Station
 A-House
 Lower Floor


Floorplan Legend

-  Gas Bottles
-  Eye Wash Station/Shower
-  First Aid Station
-  Exit
-  Fire Extinguisher/Hose
-  Standard Electrical Outlet
-  Special Electrical Outlet
(380v, 16 amp, 3-phase)
-  Ethernet Connection
-  Air Outlet
-  Water Outlet

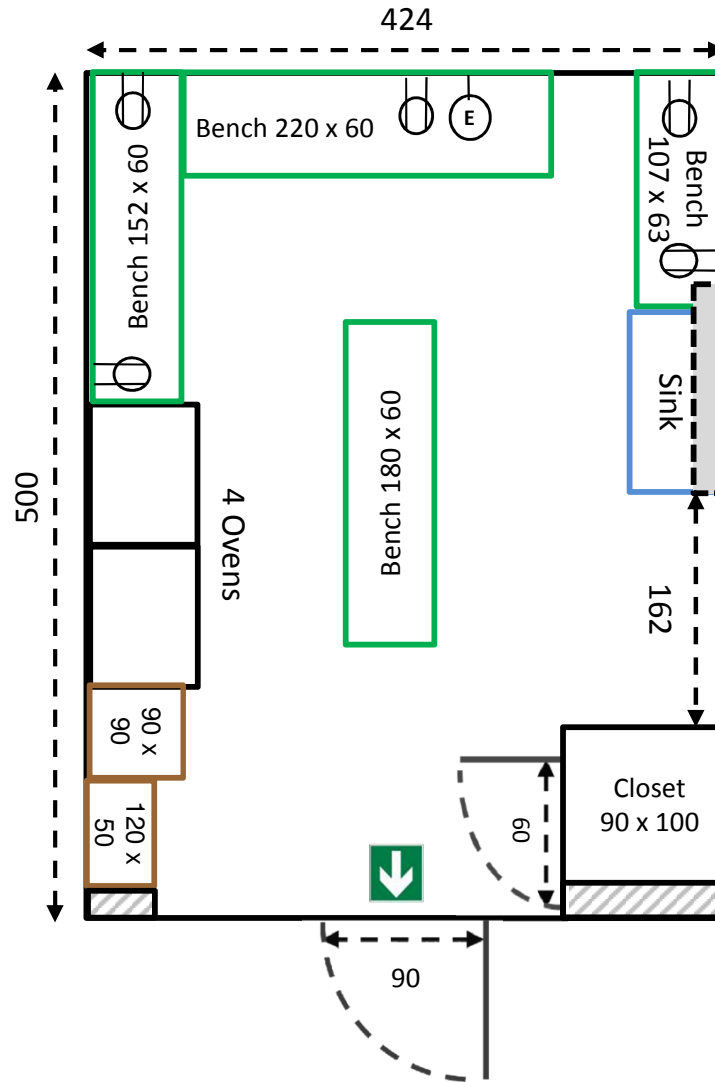


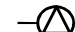

Dimensions (cm) - (not to scale)

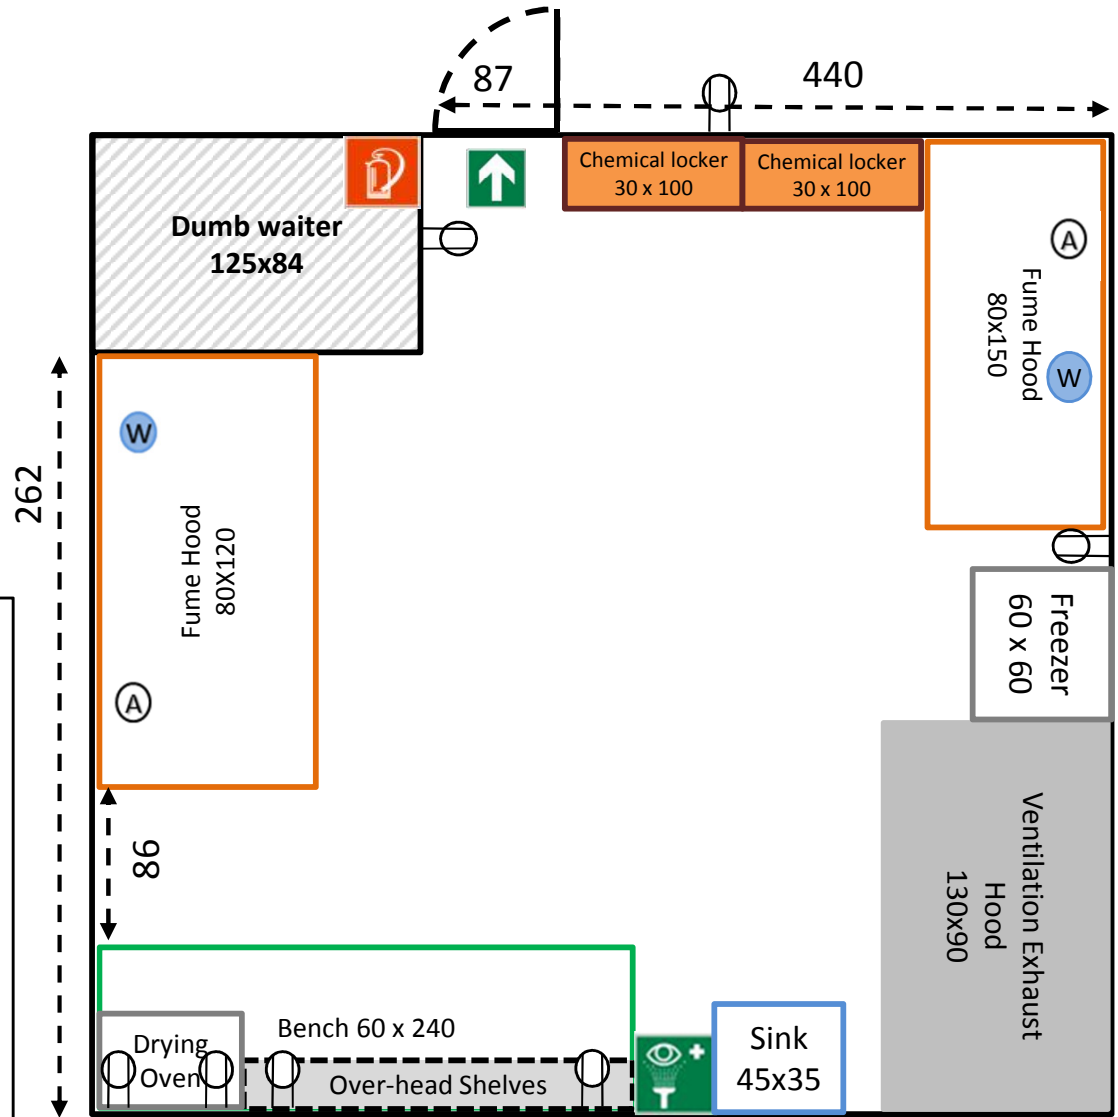

Lab 11
Abisko Scientific Research Station
A-House
Lower Floor















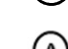

Floorplan Legend

-  Gas Bottles
-  Eye Wash Station/Shower
-  First Aid Station
-  Exit
-  Fire Extinguisher/Hose
-  Standard Electrical Outlet
-  Special Electrical Outlet (380v, 16 amp, 3-phase)
-  Ethernet Connection
-  Air Outlet
-  Water Outlet


Dimensions (cm) - (not to scale)

Isotope lab
Abisko Scientific Research Station
 A-House
 Lower Floor

Floorplan Legend

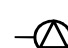

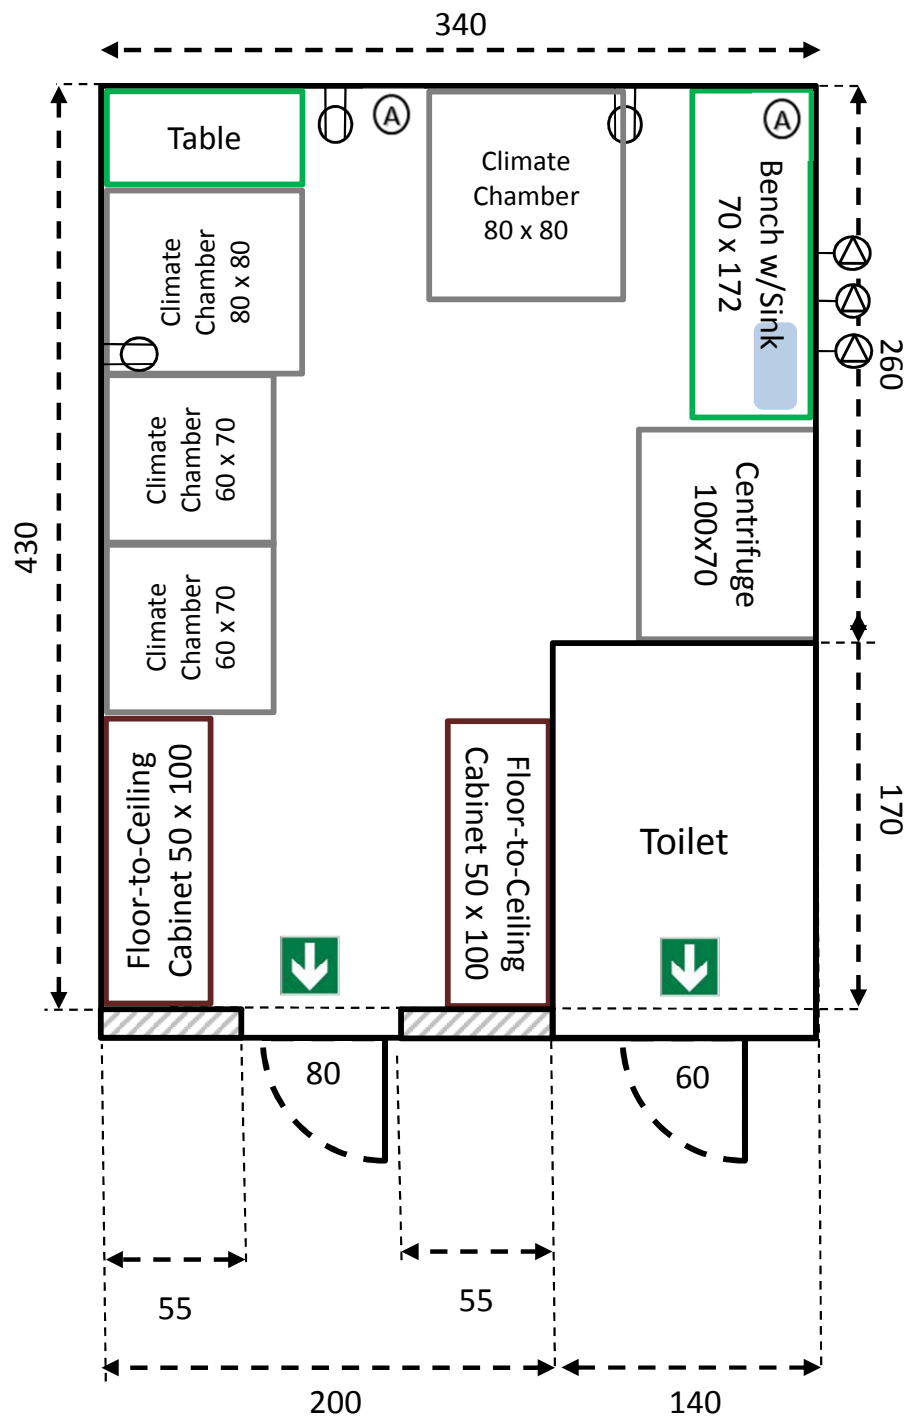


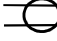
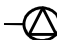



-   Gas Bottles
-   Eye Wash Station/Shower
-  First Aid Station
-    Exit
-   Fire Extinguisher/Hose
-  Standard Electrical Outlet
-  Special Electrical Outlet (380v, 16 amp, 3-phase)
-  Ethernet Connection
-  Air Outlet
-  Water Outlet

Dimensions (cm) - (not to scale)




Lab 14
Climate Impacts Research Centre
 Lower Floor

Floorplan Legend





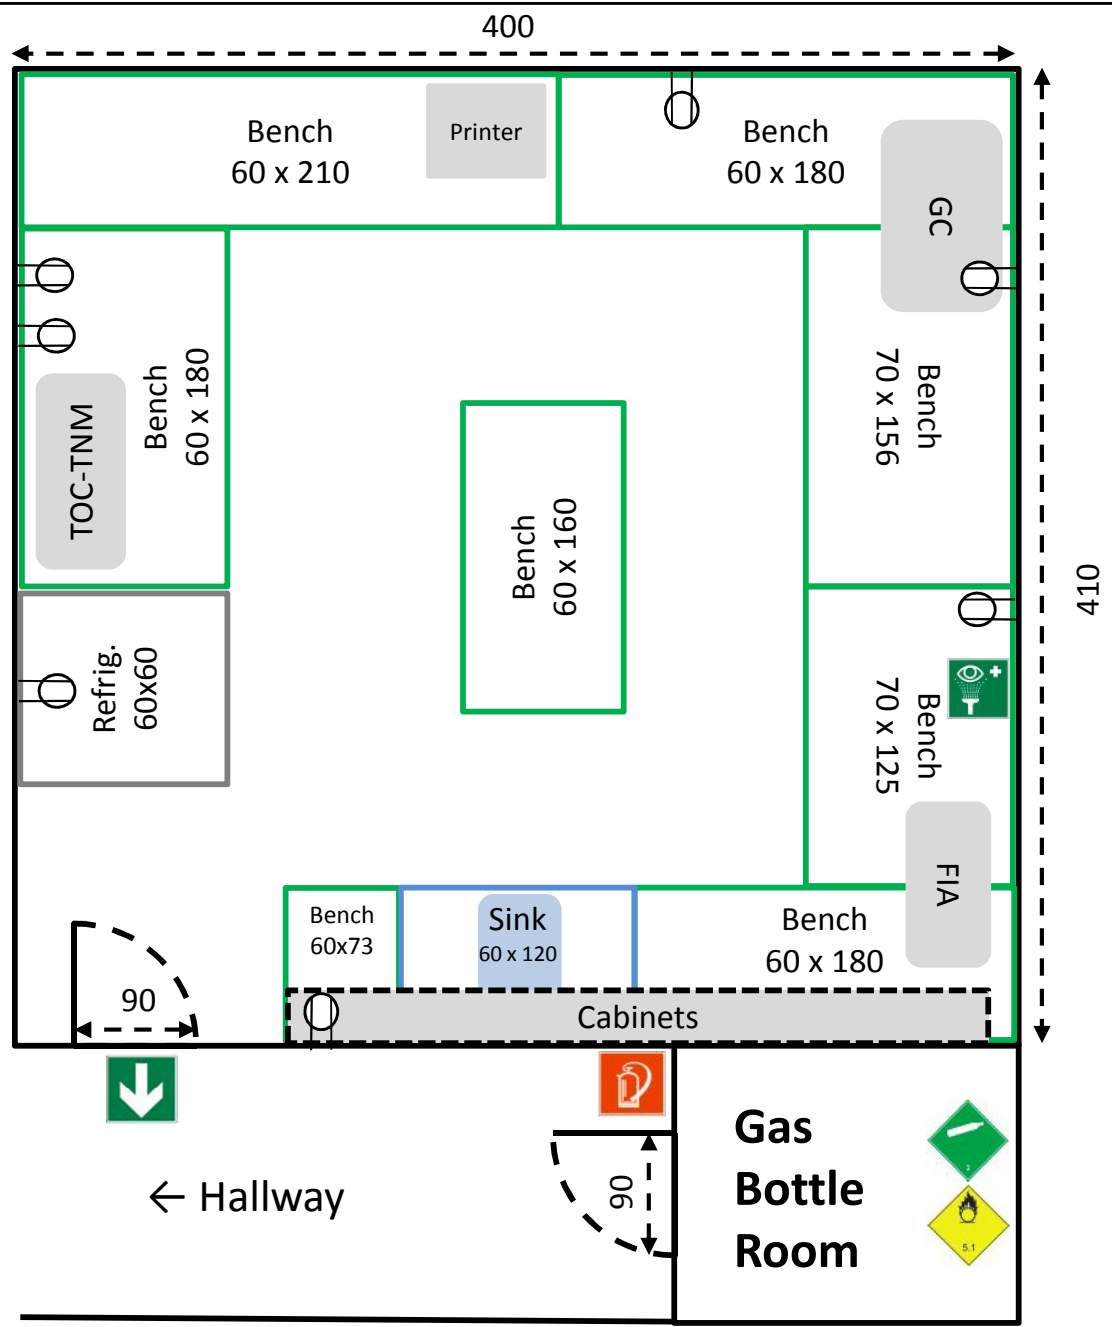








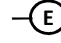

-  Gas Bottles
-  Eye Wash Station/Shower
-  First Aid Station
-  Exit
-  Fire Extinguisher/Hose
-  Standard Electrical Outlet
-  Special Electrical Outlet (380v, 16 amp, 3-phase)
-  Ethernet Connection
-  Air Outlet
-  Water Outlet

Dimensions (cm) - (not to scale)




Lab 15
Climate Impacts Research Centre
Lower Floor

Floorplan Legend

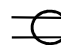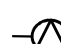

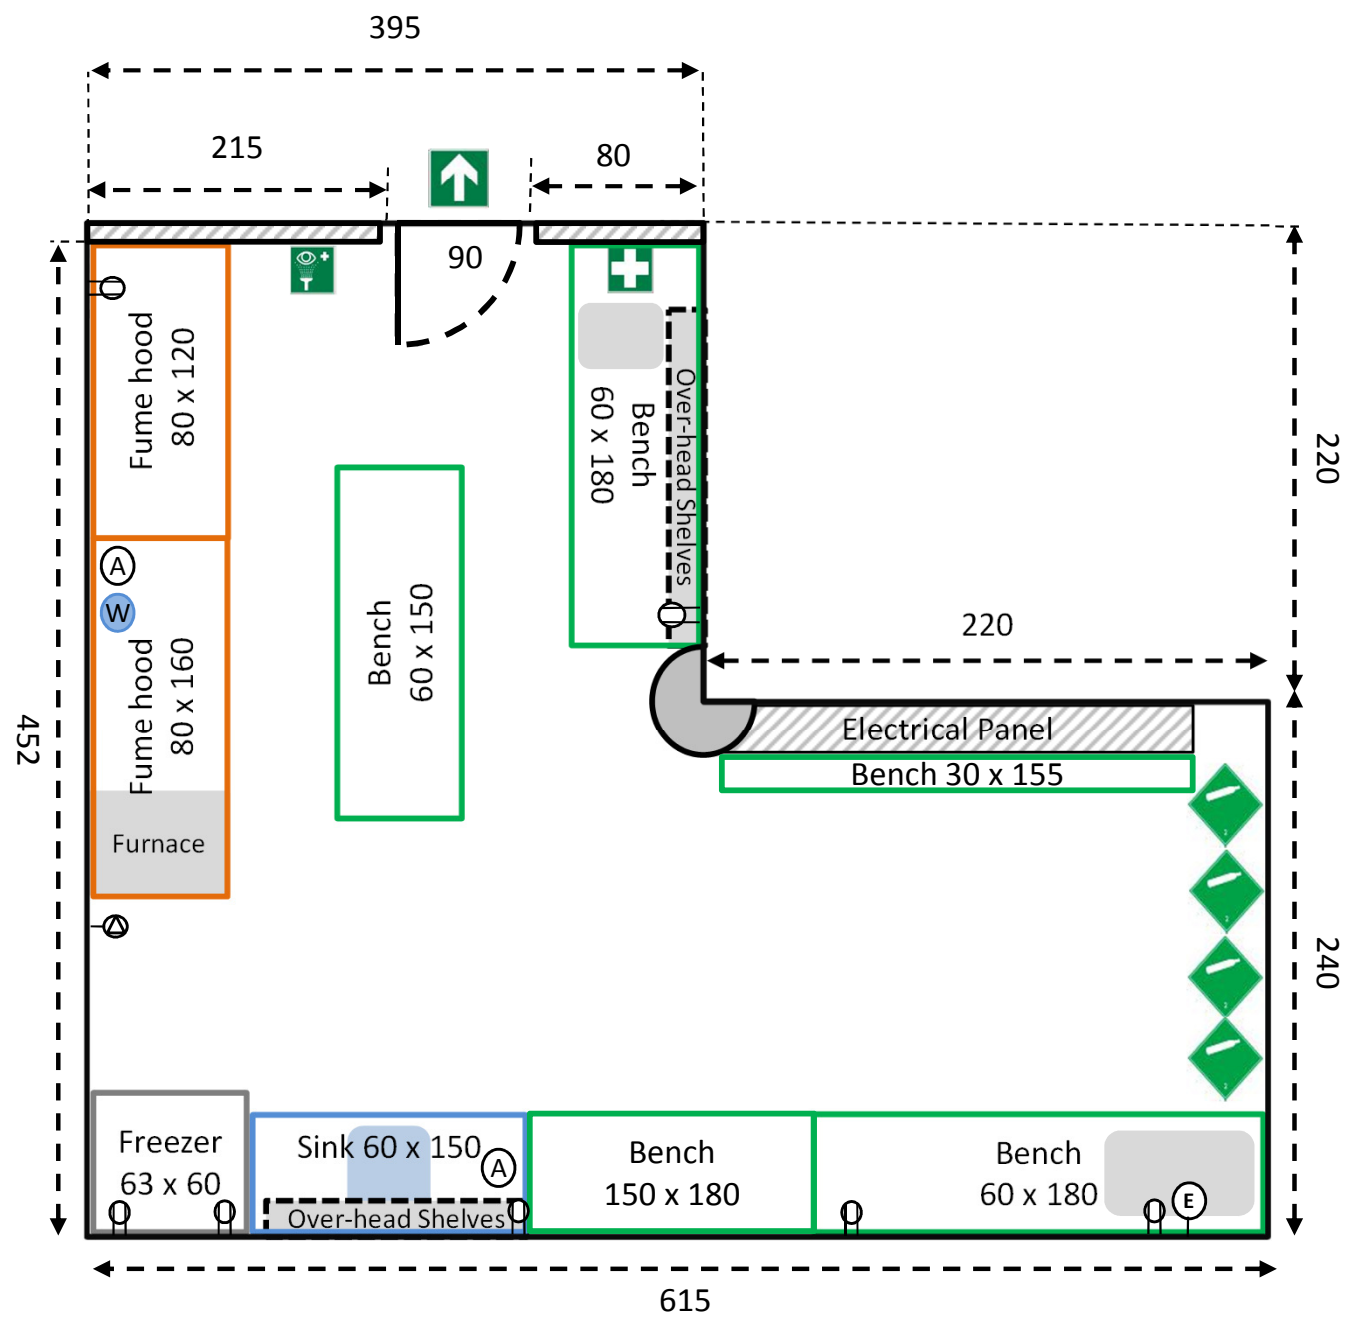



-   Gas Bottles
-   Eye Wash Station/Shower
-  First Aid Station
-    Exit
-   Fire Extinguisher/Hose
-  Standard Electrical Outlet
-  Special Electrical Outlet (380v, 16 amp, 3-phase)
-  Ethernet Connection
-  Air Outlet
-  Water Outlet

Dimensions (cm) - (not to scale)




Lab 16
Climate Impacts Research Centre
 Lower Floor

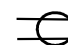Floorplan Legend

-  Gas Bottles
-  Eye Wash Station/Shower
-  First Aid Station
-  Exit
-  Fire Extinguisher/Hose
-  Standard Electrical Outlet
-  Special Electrical Outlet (380v, 16 amp, 3-phase)
-  Ethernet Connection
-  Air Outlet
-  Water Outlet

Dimensions (cm) - (not to scale)

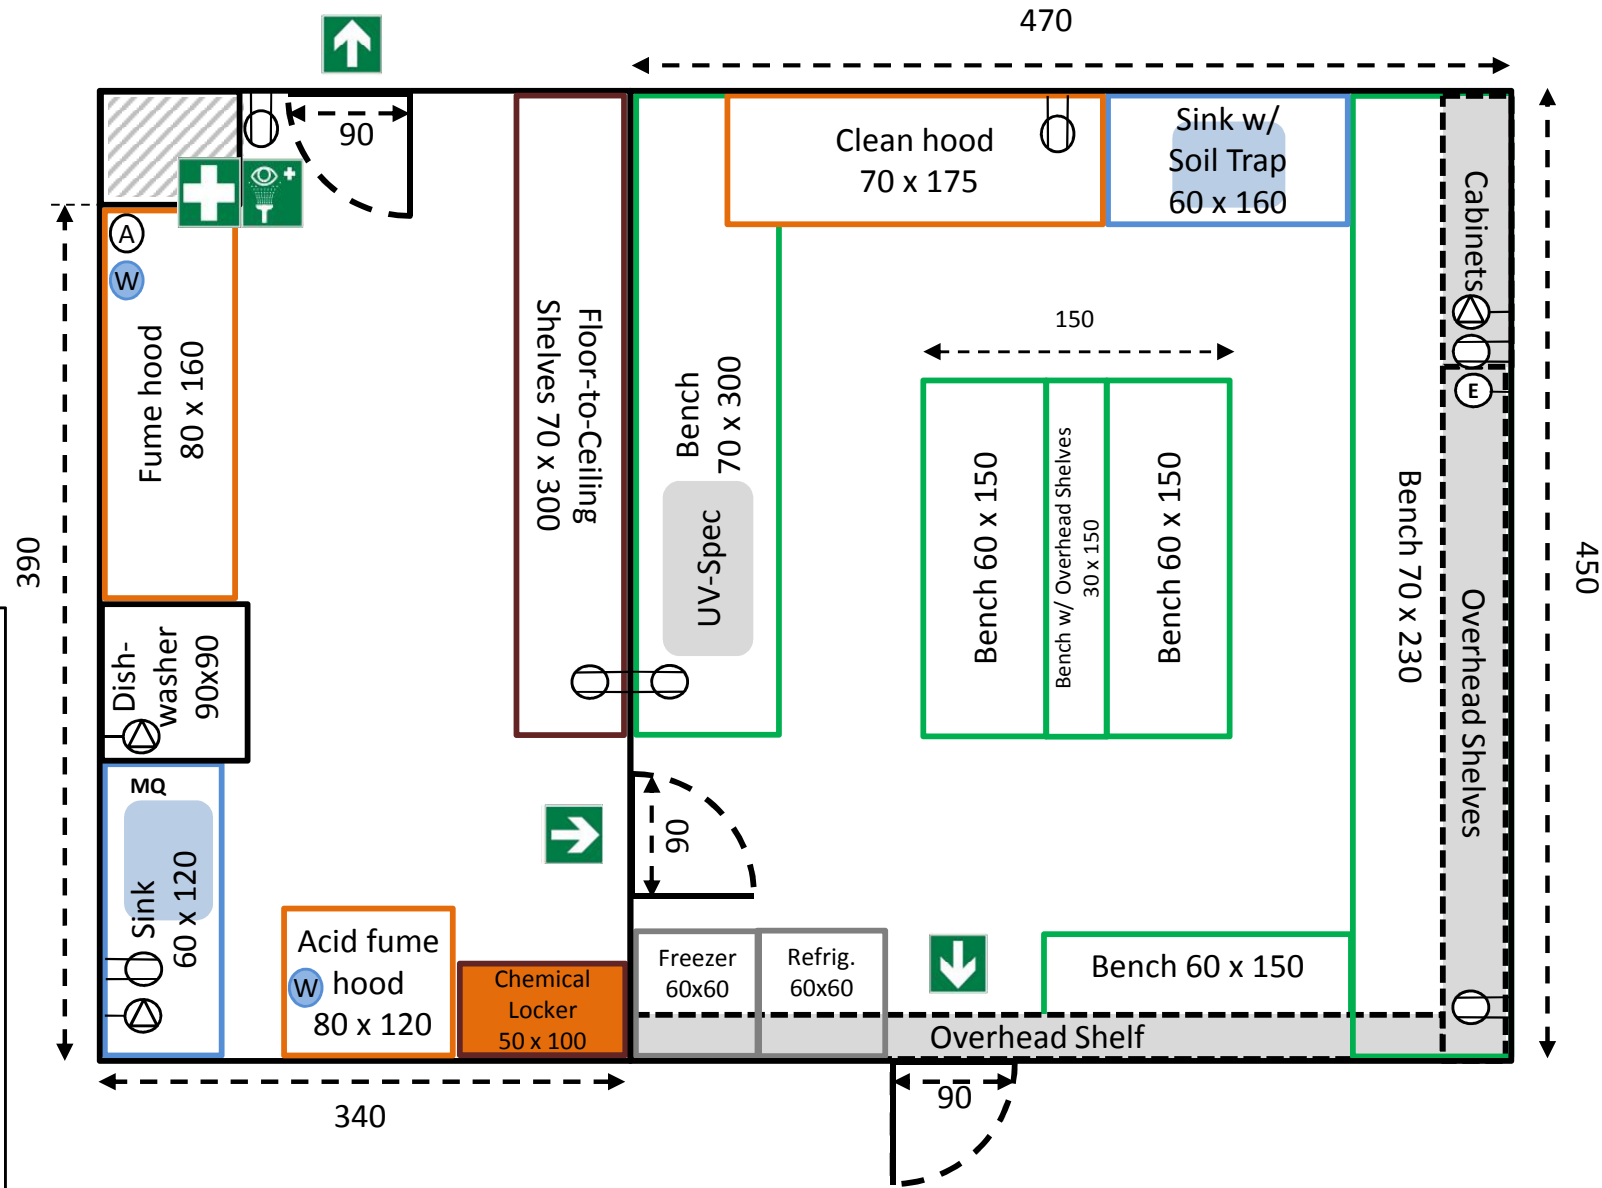

Lab 17
Climate Impacts Research Centre
 Lower Floor